





Project Development & Environment (PD&E) Study

I-95 at Broward Boulevard Interchange Broward County, Florida

LEGEND

- Reconfigured P&R Lot Areas (Future Project Development)
*Parking lot space configuration to be developed during final design, including necessary green space requirements.
- Bus Bays and Bus Stops
- Broward Blvd. Median Transit Station Envelope (Second Level) (Future Project Development)
- First Level Pedestrian Staging/Connections to/from Broward Blvd. Median Transit Platform
*Represents usable space under proposed new structure
- Covered Parkway
- Kiss & Ride
- Sidewalk
- Traffic Signal
- 95 Express Bus Circulation

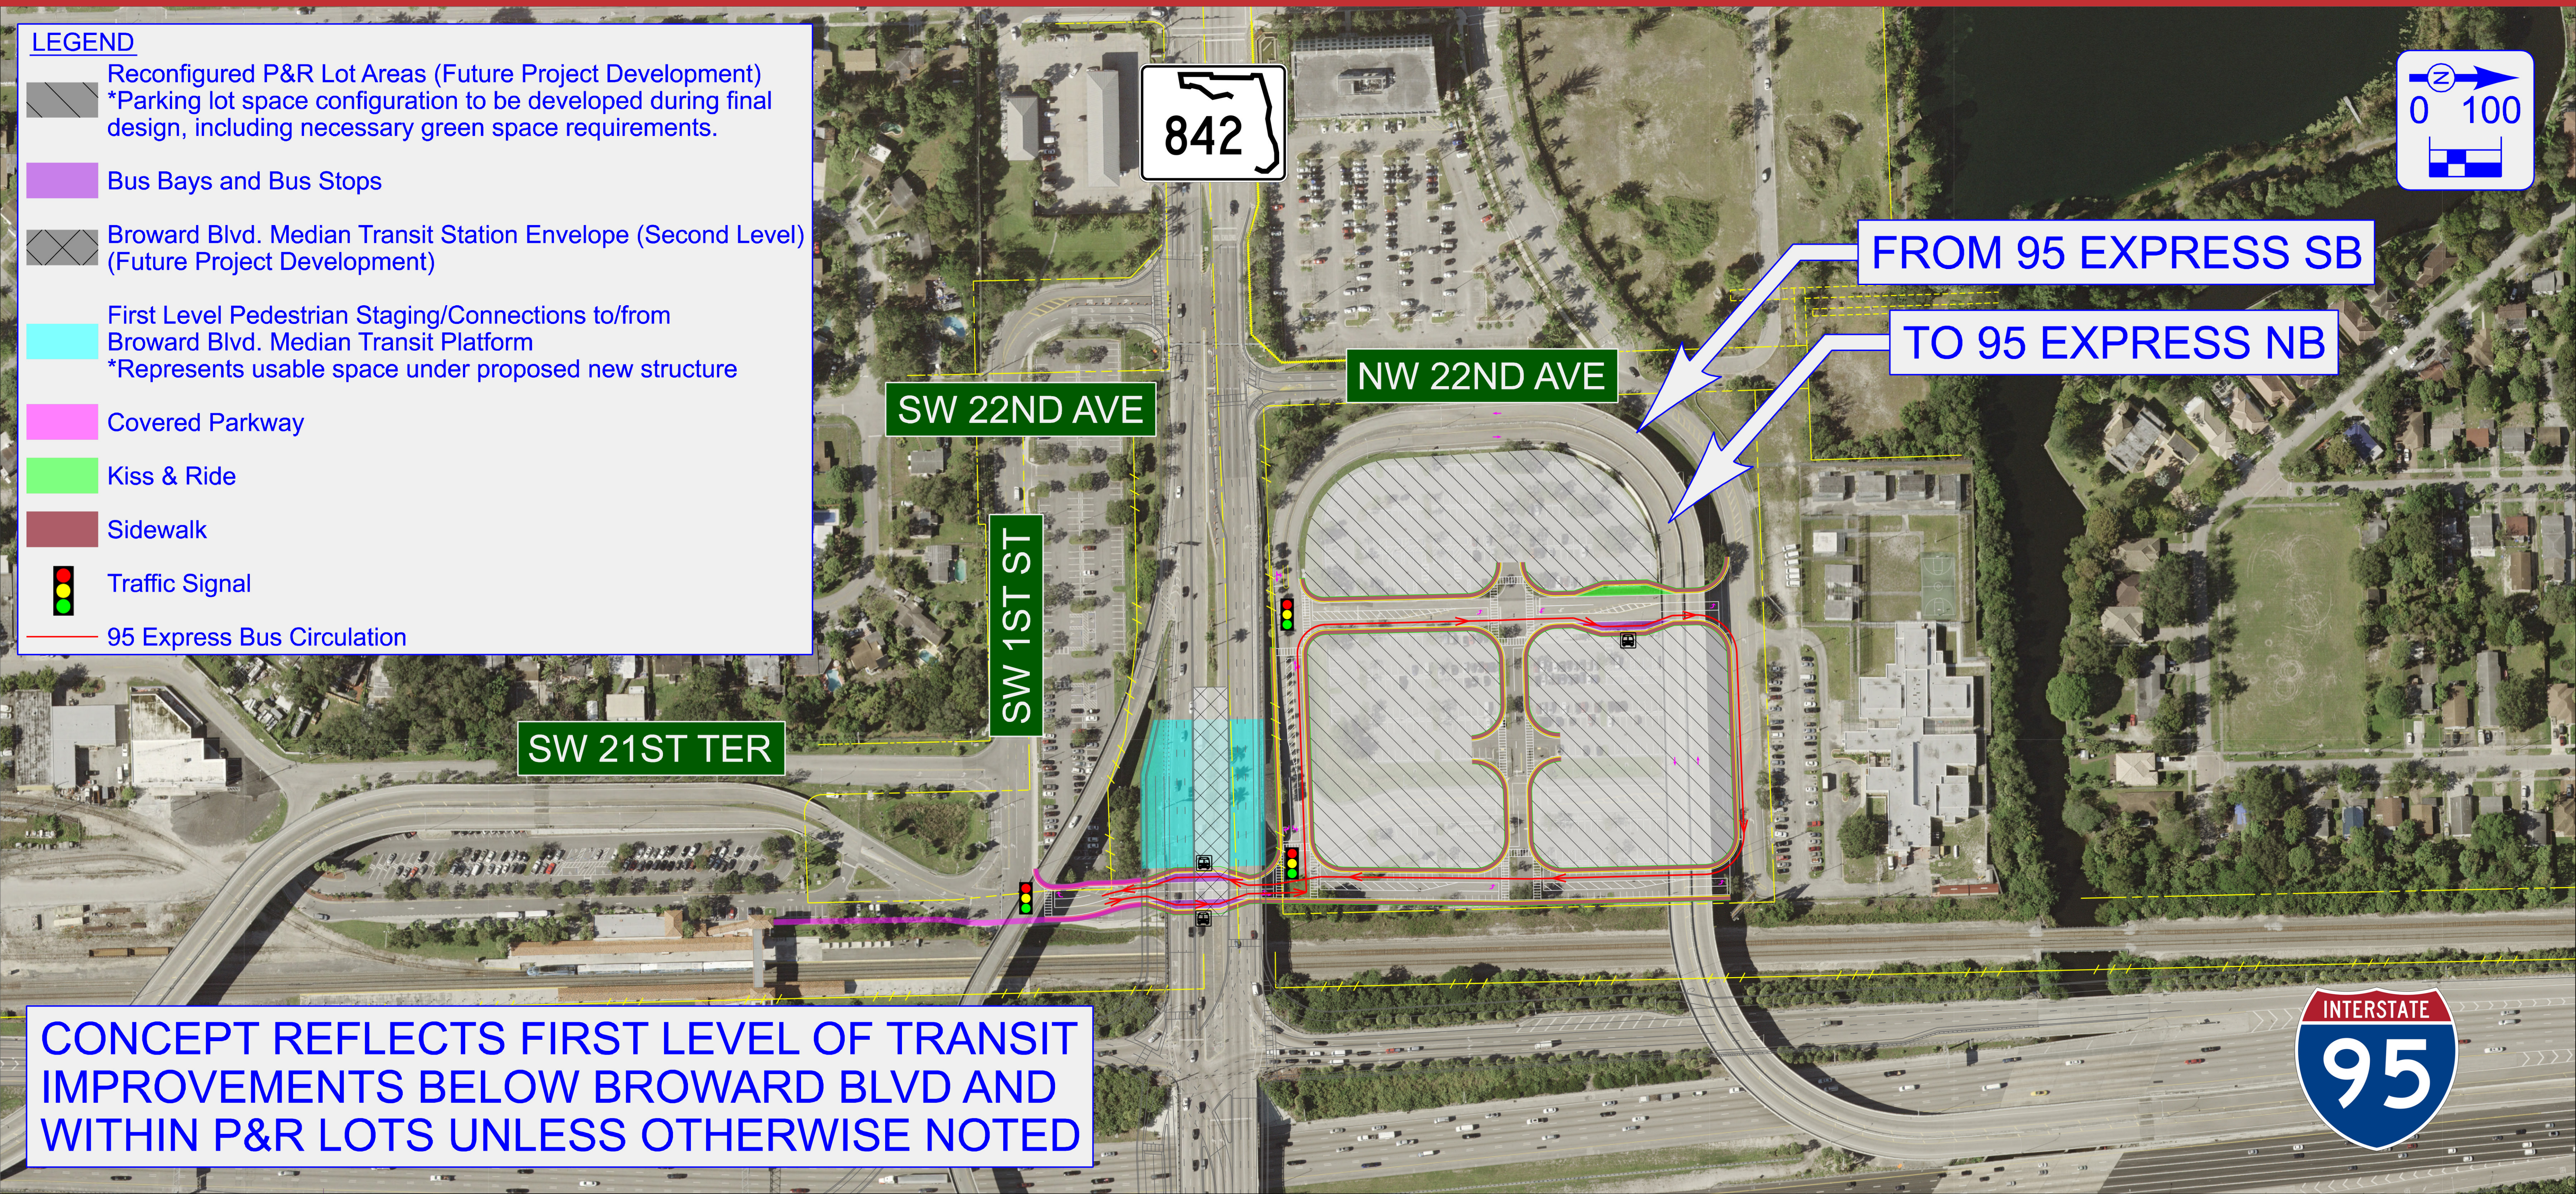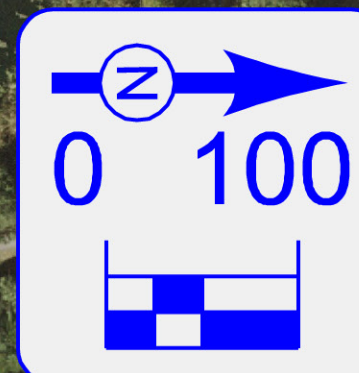

CONCEPT REFLECTS FIRST LEVEL OF TRANSIT IMPROVEMENTS BELOW BROWARD BLVD AND WITHIN P&R LOTS UNLESS OTHERWISE NOTED



Alternative 1

(With I-95 at Broward Boulevard Interchange Modified Displaced Left Alternative)

Efficient Transportation Decision Making (ETDM) No. 14226
Financial Project ID No. 435513-1-22-02







Project Development & Environment (PD&E) Study

I-95 at Broward Boulevard Interchange Broward County, Florida

LEGEND

-  Reconfigured P&R Lot Areas (Future Project Development)
*Parking lot space configuration to be developed during final design, including necessary green space requirements.
-  Bus Bays and Bus Stops
-  Broward Blvd. Median Transit Station Envelope (Second Level) (Future Project Development)
-  First Level Pedestrian Staging/Connections to/from Broward Blvd. Median Transit Platform
*Represents usable space under proposed new structure
-  Covered Parkway
-  Kiss & Ride
-  Sidewalk
-  Traffic Signal
-  95 Express Bus Circulation

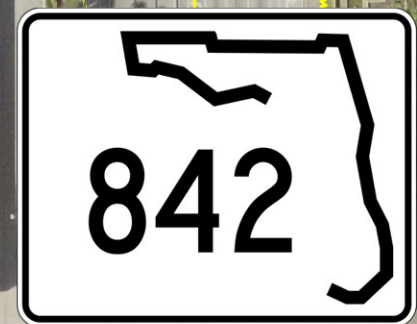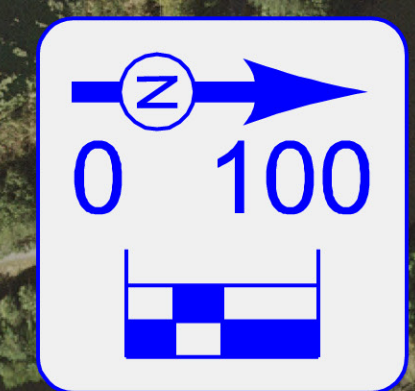

FROM 95 EXPRESS SB

TO 95 EXPRESS NB

SW 22ND AVE

NW 22ND AVE

SW 1ST ST

SW 21ST TER

CONCEPT REFLECTS FIRST LEVEL OF TRANSIT IMPROVEMENTS BELOW BROWARD BLVD AND WITHIN P&R LOTS UNLESS OTHERWISE NOTED



Alternative 2

(With I-95 at Broward Boulevard Interchange Modified Displaced Left Alternative)

Efficient Transportation Decision Making (ETDM) No. 14226
Financial Project ID No. 435513-1-22-02







Project Development & Environment (PD&E) Study

I-95 at Broward Boulevard Interchange Broward County, Florida

LEGEND

- Reconfigured P&R Lot Areas (Future Project Development)
*Parking lot space configuration to be developed during final design, including necessary green space requirements.
- Bus Bays and Bus Stops
- Broward Blvd. Median Transit Station Envelope (Second Level) (Future Project Development)
- First Level Pedestrian Staging/Connections to/from Broward Blvd. Median Transit Platform
*Represents usable space under proposed new structure
- Covered Parkway
- Kiss & Ride
- Sidewalk
- Traffic Signal
- 95 Express Bus Circulation

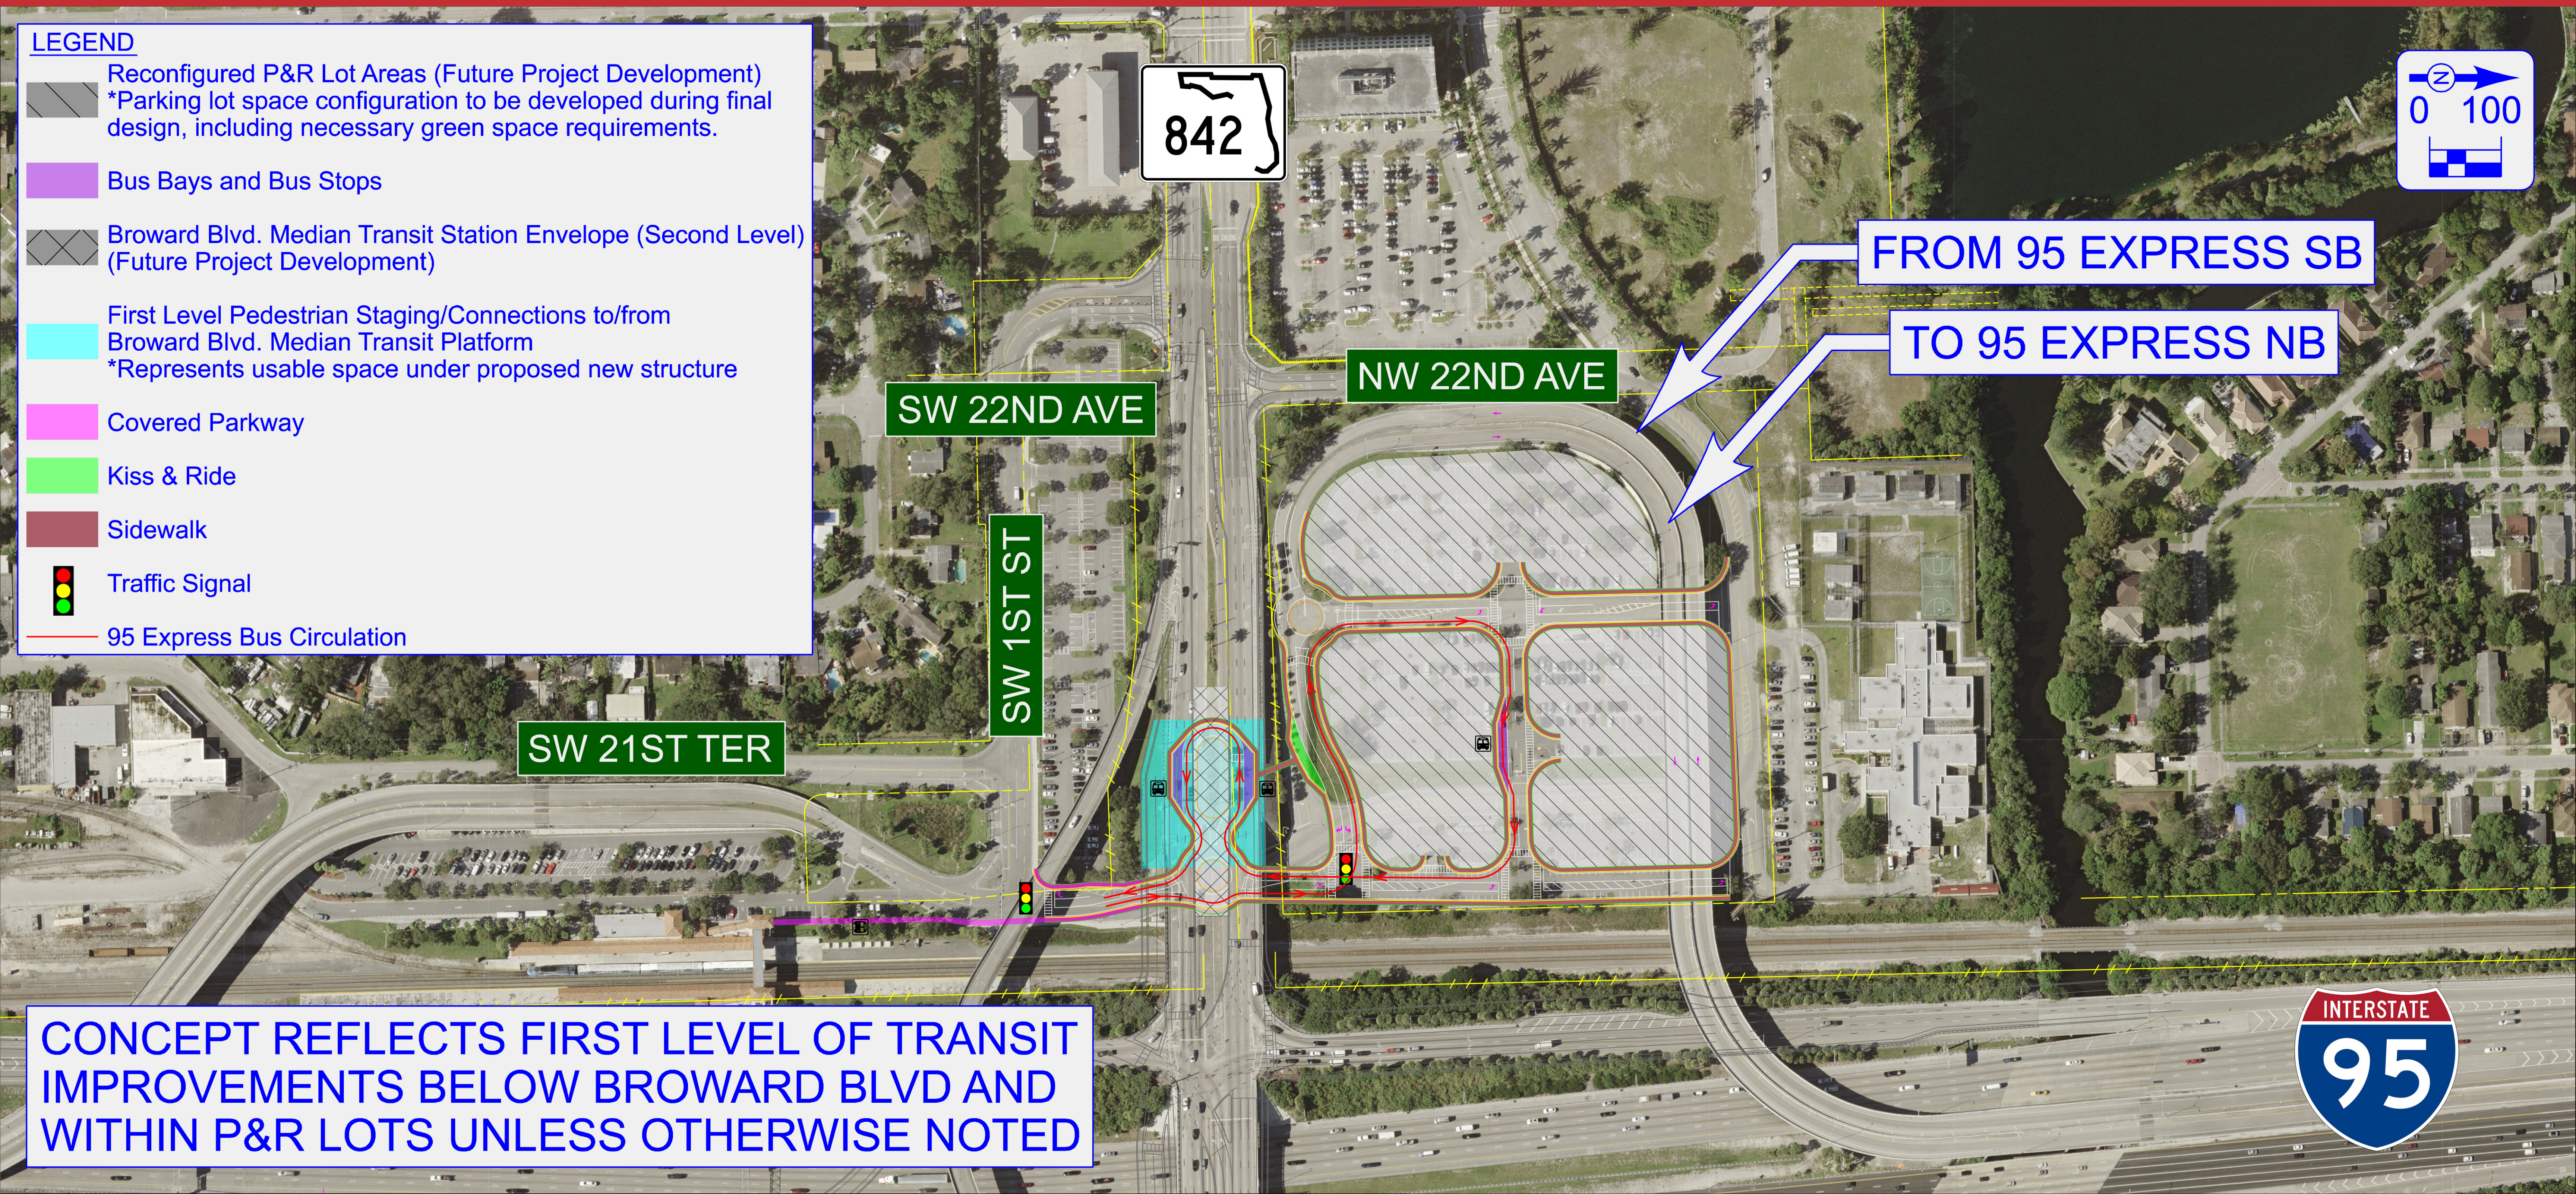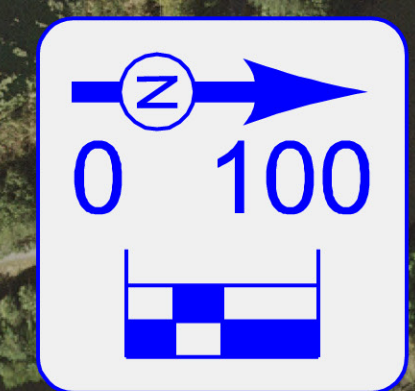

CONCEPT REFLECTS FIRST LEVEL OF TRANSIT IMPROVEMENTS BELOW BROWARD BLVD AND WITHIN P&R LOTS UNLESS OTHERWISE NOTED



Alternative 3

(With I-95 at Broward Boulevard Interchange Modified Displaced Left Alternative)

Efficient Transportation Decision Making (ETDM) No. 14226
Financial Project ID No. 435513-1-22-02

