




Project Development & Environment (PD&E) Study


I-95 at Broward Boulevard Interchange

Broward County, Florida

EXISTING TYPICAL (BROWARD BOULEVARD OVER I-95)

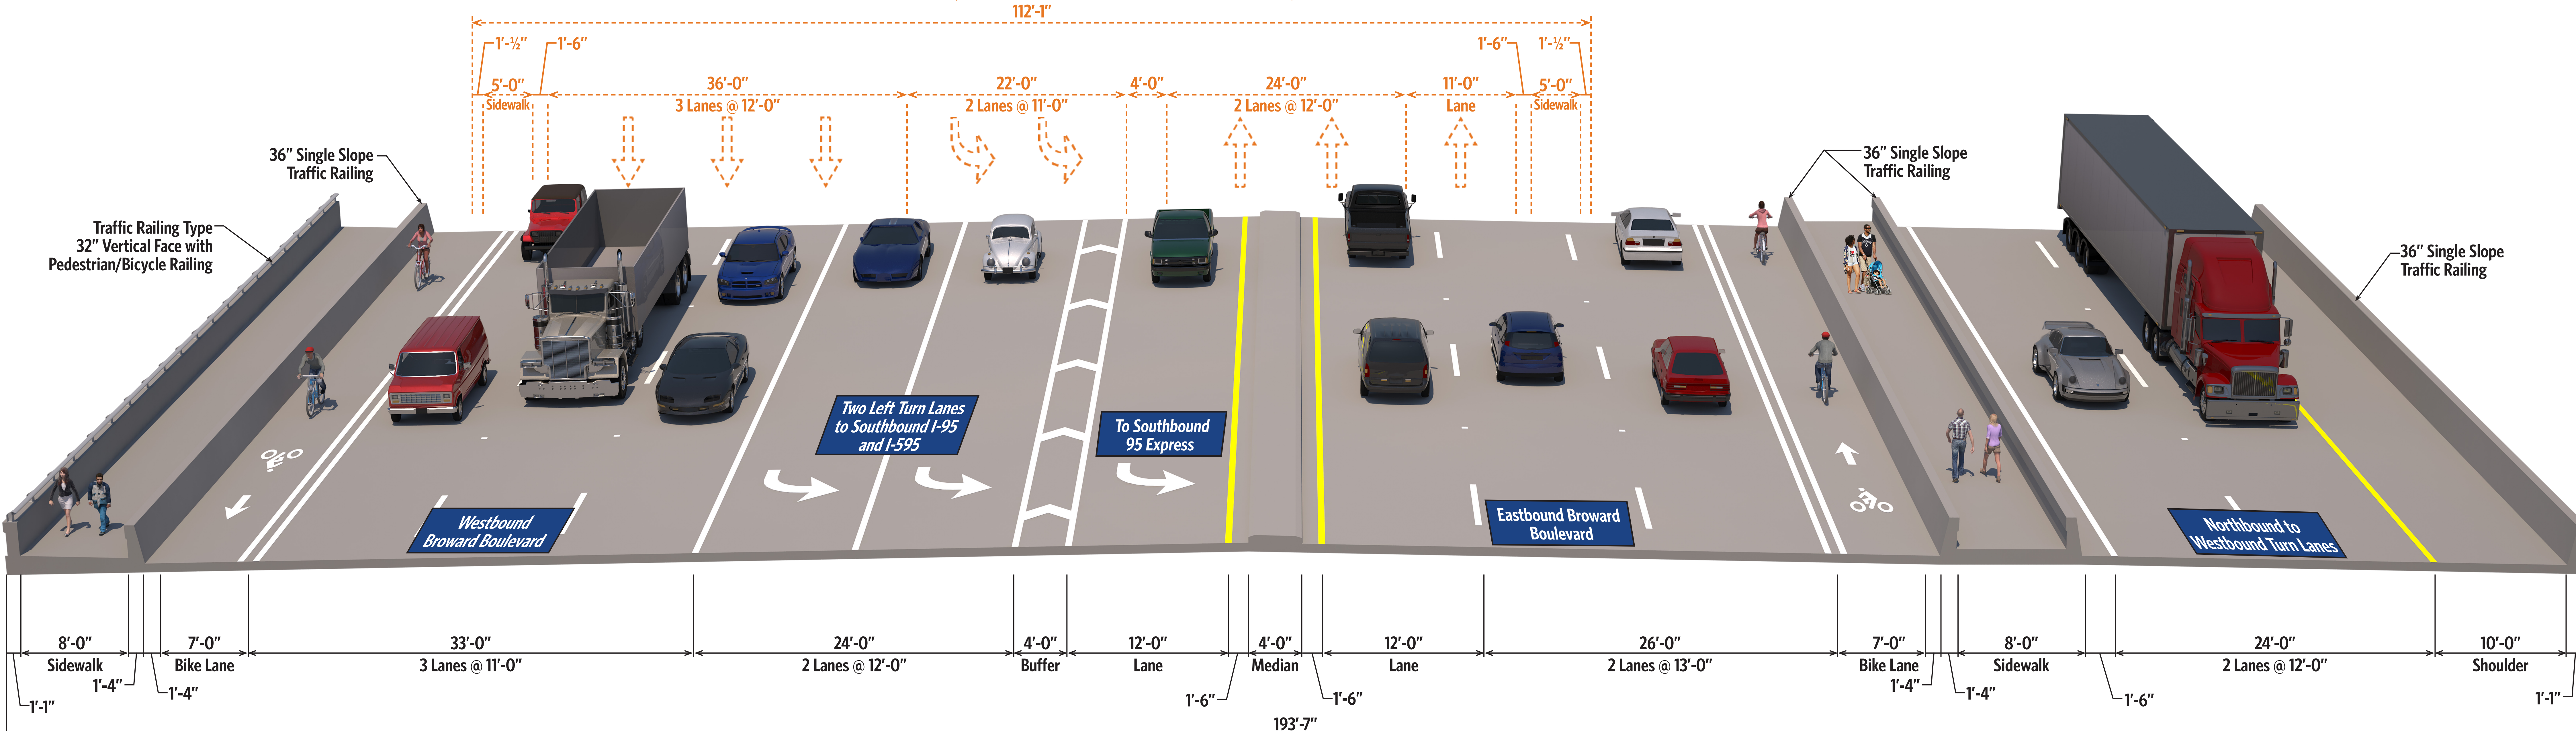

BROWARD BOULEVARD OVER I-95

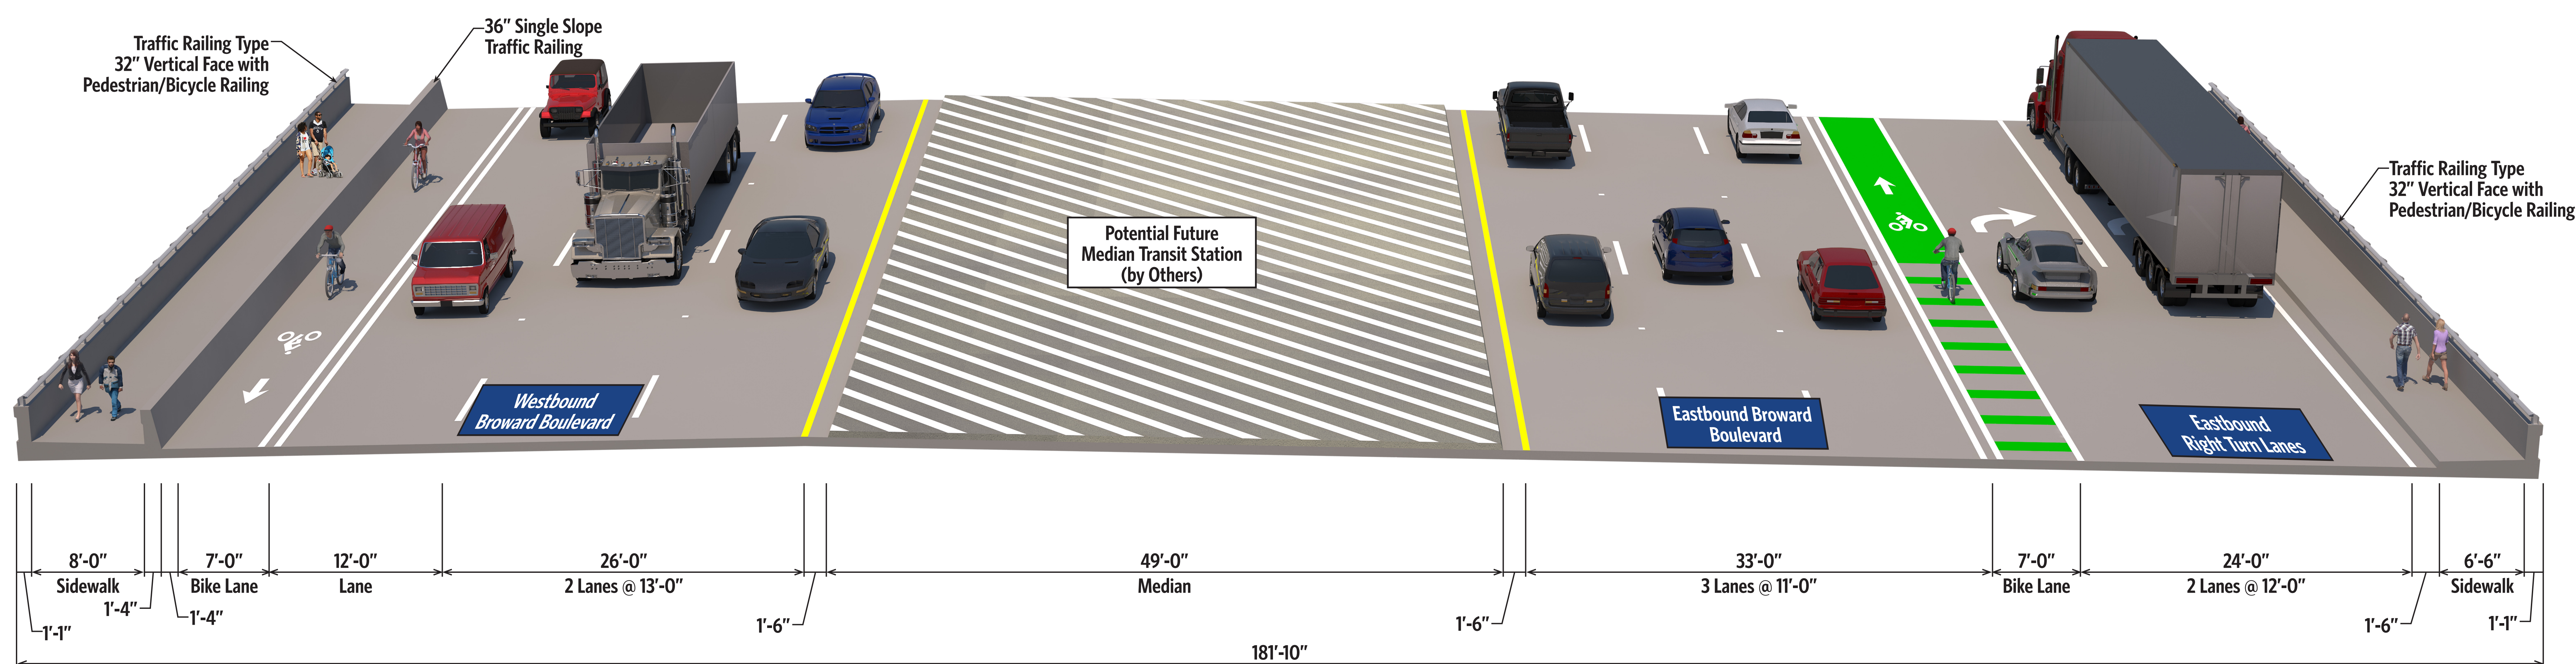

BROWARD BOULEVARD OVER SOUTH FLORIDA RAIL CORRIDOR