



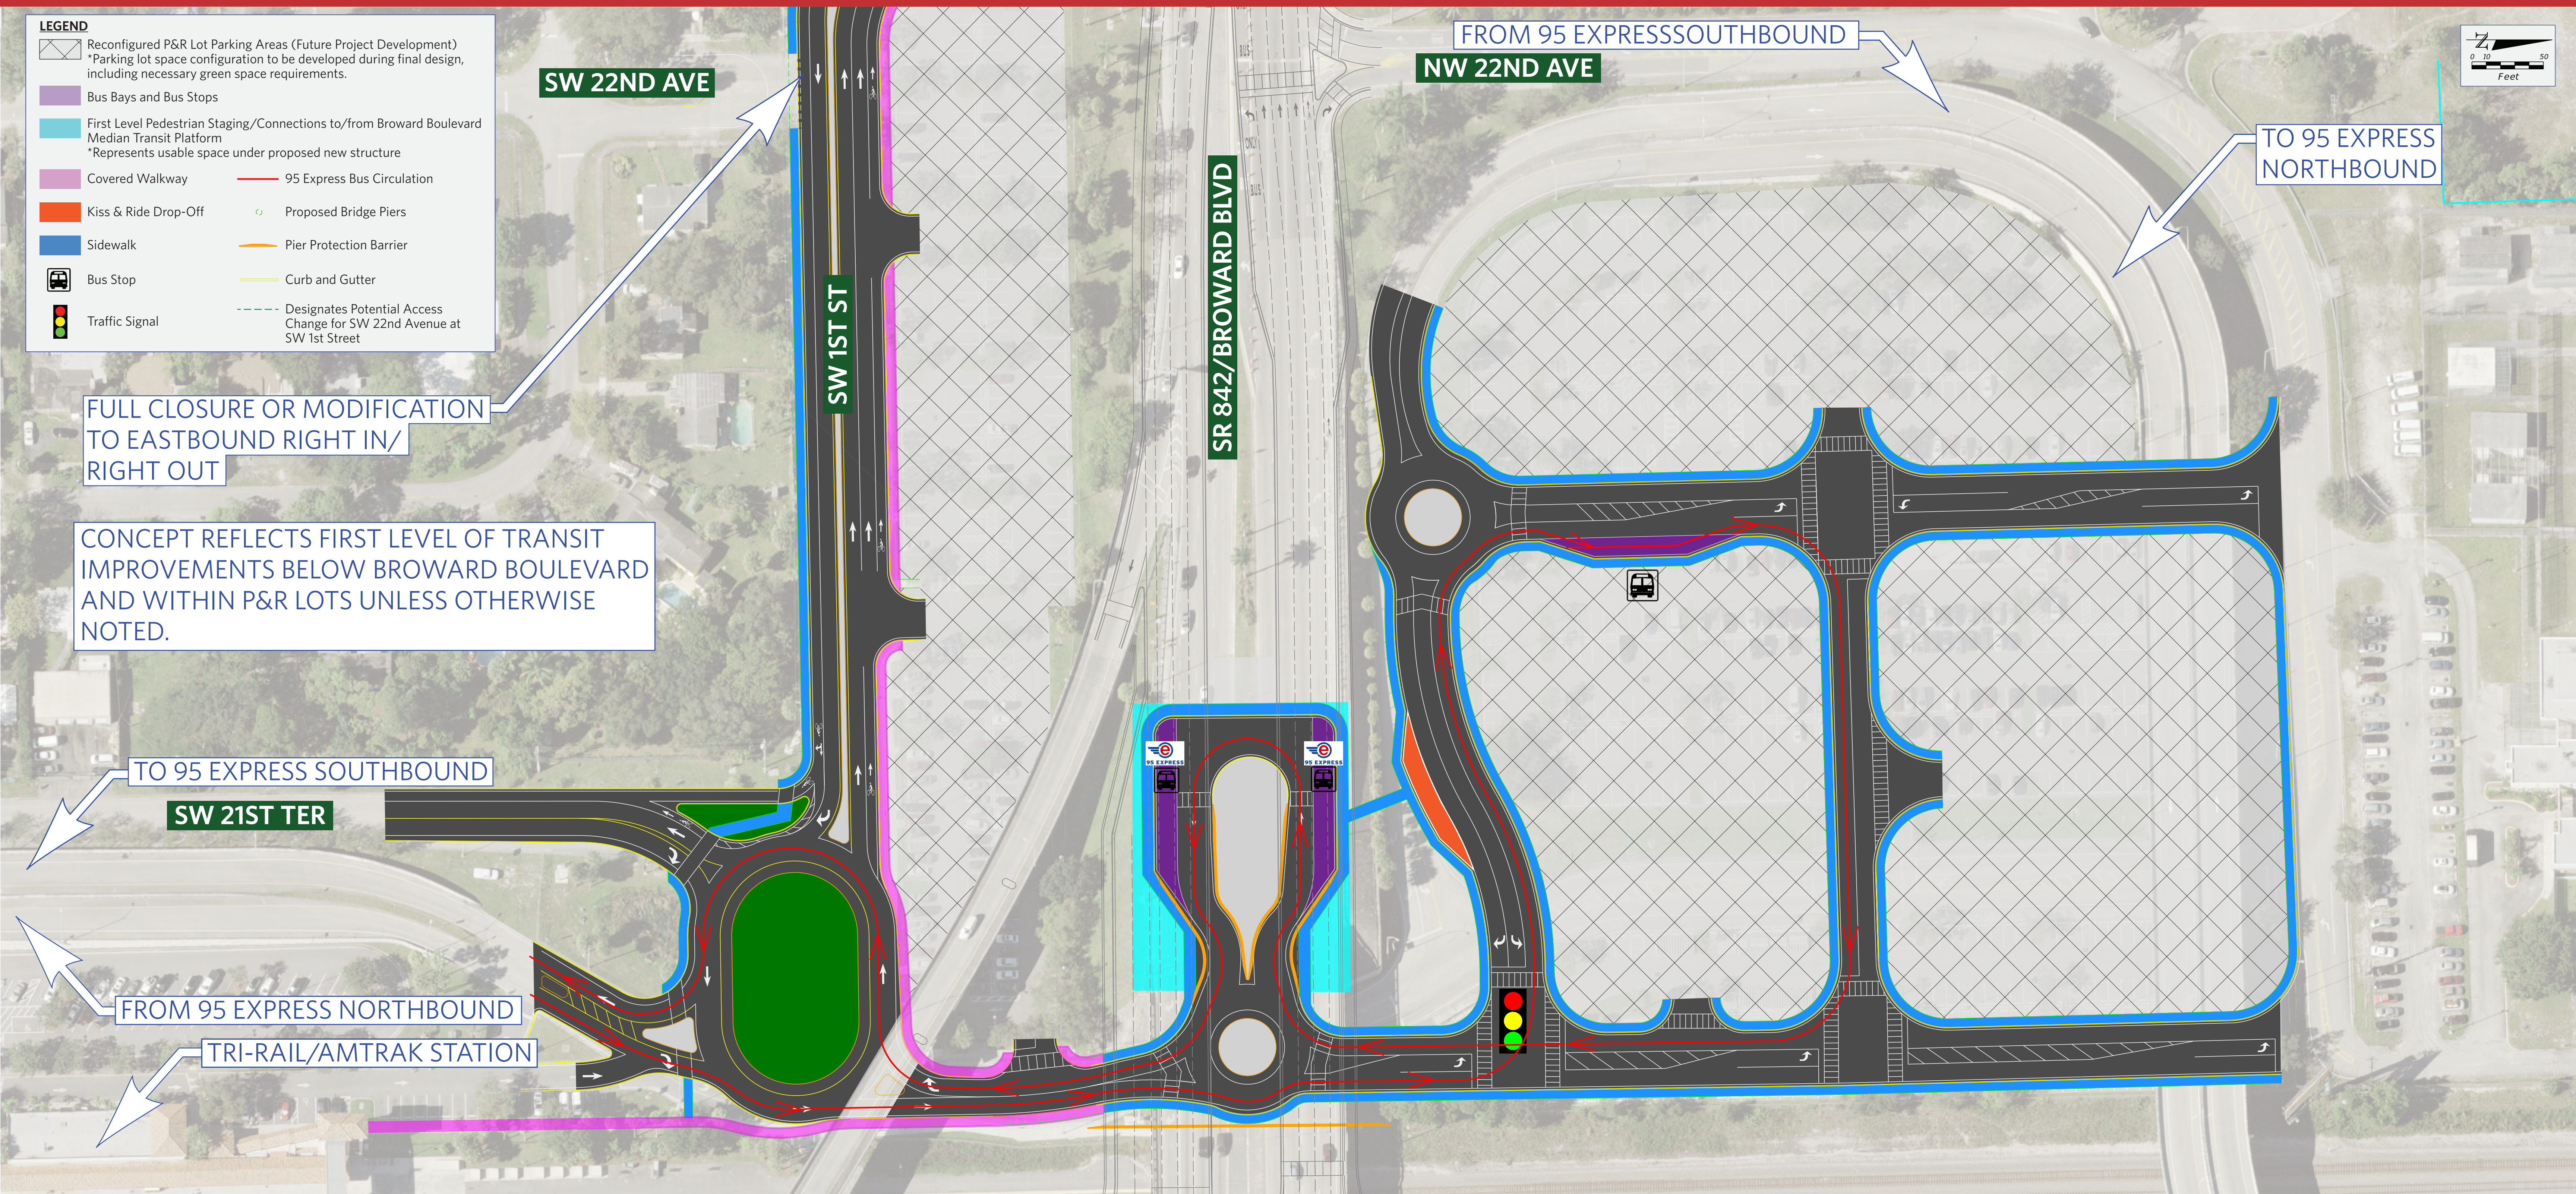

Project Development & Environment (PD&E) Study

I-95 at Broward Boulevard Interchange Broward County, Florida

- LEGEND**
- Reconfigured P&R Lot Parking Areas (Future Project Development)
*Parking lot space configuration to be developed during final design, including necessary green space requirements.
 - Bus Bays and Bus Stops
 - First Level Pedestrian Staging/Connections to/from Broward Boulevard Median Transit Platform
*Represents usable space under proposed new structure
 - Covered Walkway
 - Kiss & Ride Drop-Off
 - Sidewalk
 - Bus Stop
 - Traffic Signal
 - 95 Express Bus Circulation
 - Proposed Bridge Piers
 - Pier Protection Barrier
 - Curb and Gutter
 - Designates Potential Access Change for SW 22nd Avenue at SW 1st Street

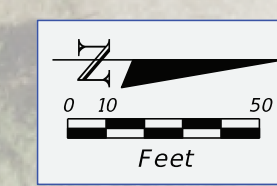

FULL CLOSURE OR MODIFICATION TO EASTBOUND RIGHT IN/ RIGHT OUT

CONCEPT REFLECTS FIRST LEVEL OF TRANSIT IMPROVEMENTS BELOW BROWARD BOULEVARD AND WITHIN P&R LOTS UNLESS OTHERWISE NOTED.

TO 95 EXPRESS SOUTHBOUND

SW 21ST TER

FROM 95 EXPRESS NORTHBOUND

TRI-RAIL/AMTRAK STATION

Park and Ride/Transit Station

Master Plan Preferred Alternative

Efficient Transportation Decision Making (ETDM) No. 14226
Financial Project ID No. 435513-1-22-02

