



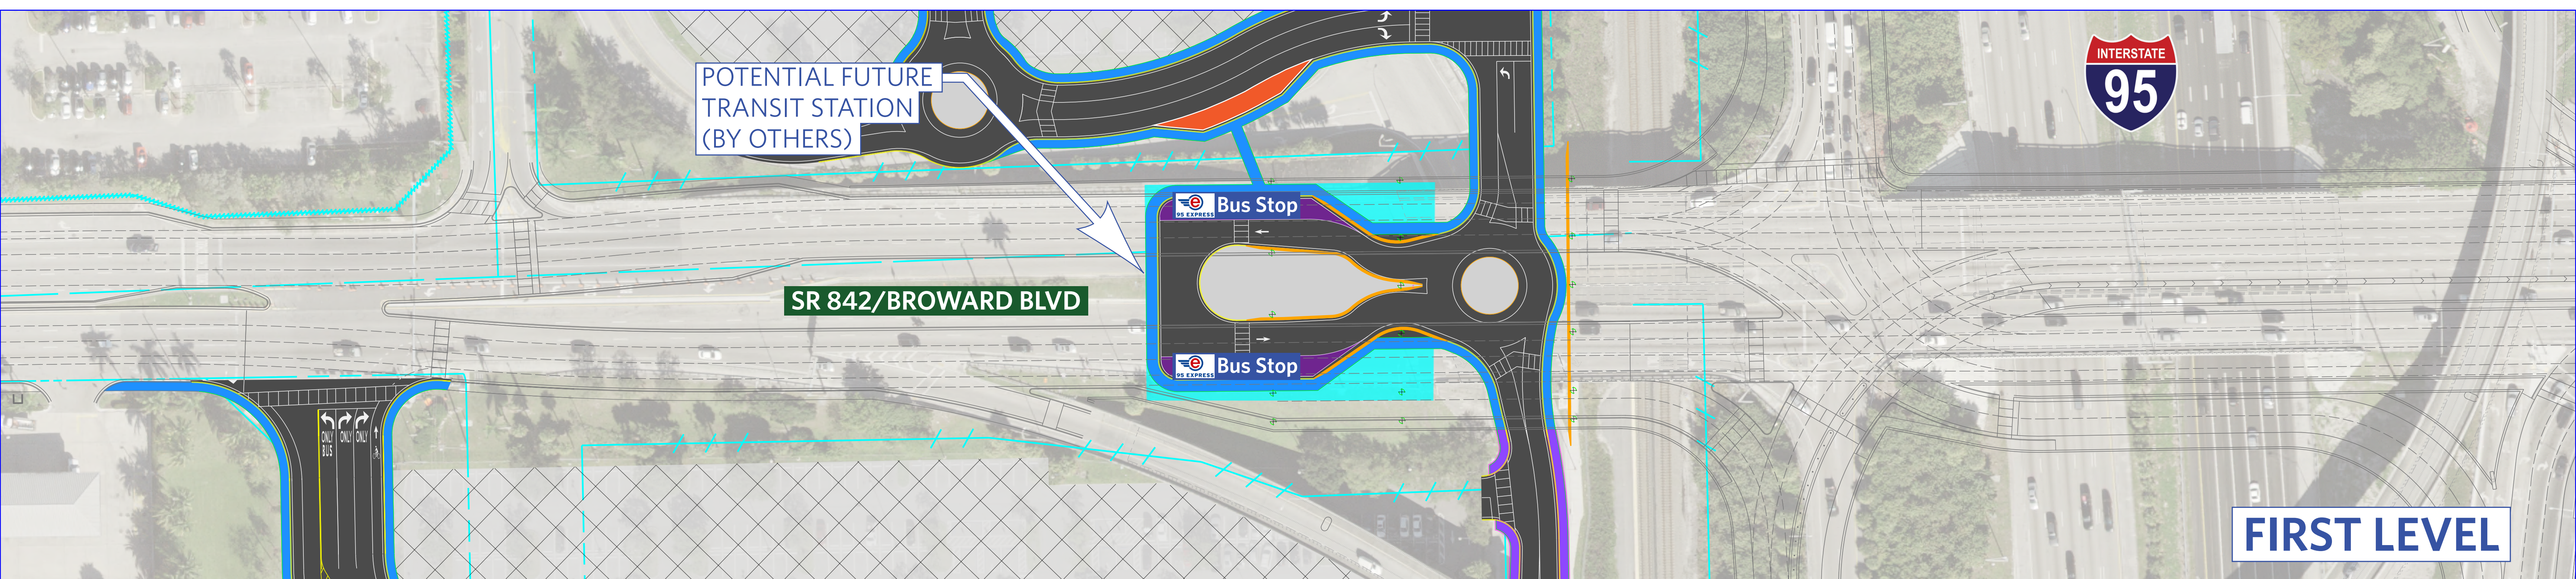

Project Development & Environment (PD&E) Study

I-95 at Broward Boulevard Interchange Broward County, Florida

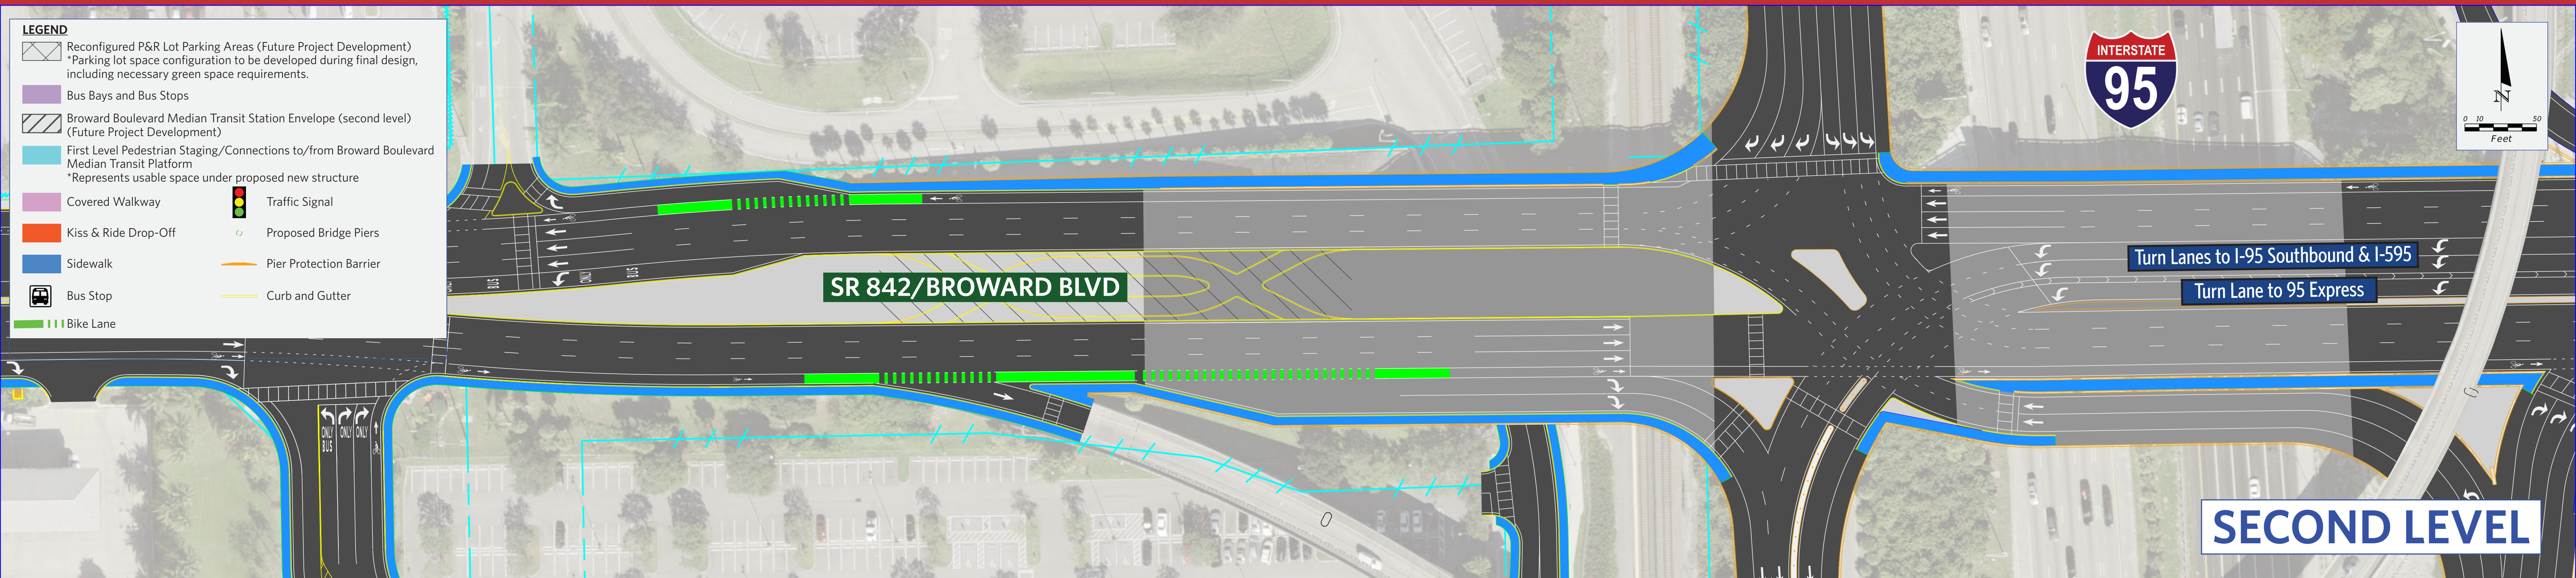

Concept of Transit Improvements on Broward Boulevard - Master Plan Preferred Alternative

Efficient Transportation Decision Making (ETDM) No. 14226
Financial Project ID No. 435513-1-22-02

